


Schnitt A-A' - M 1:200

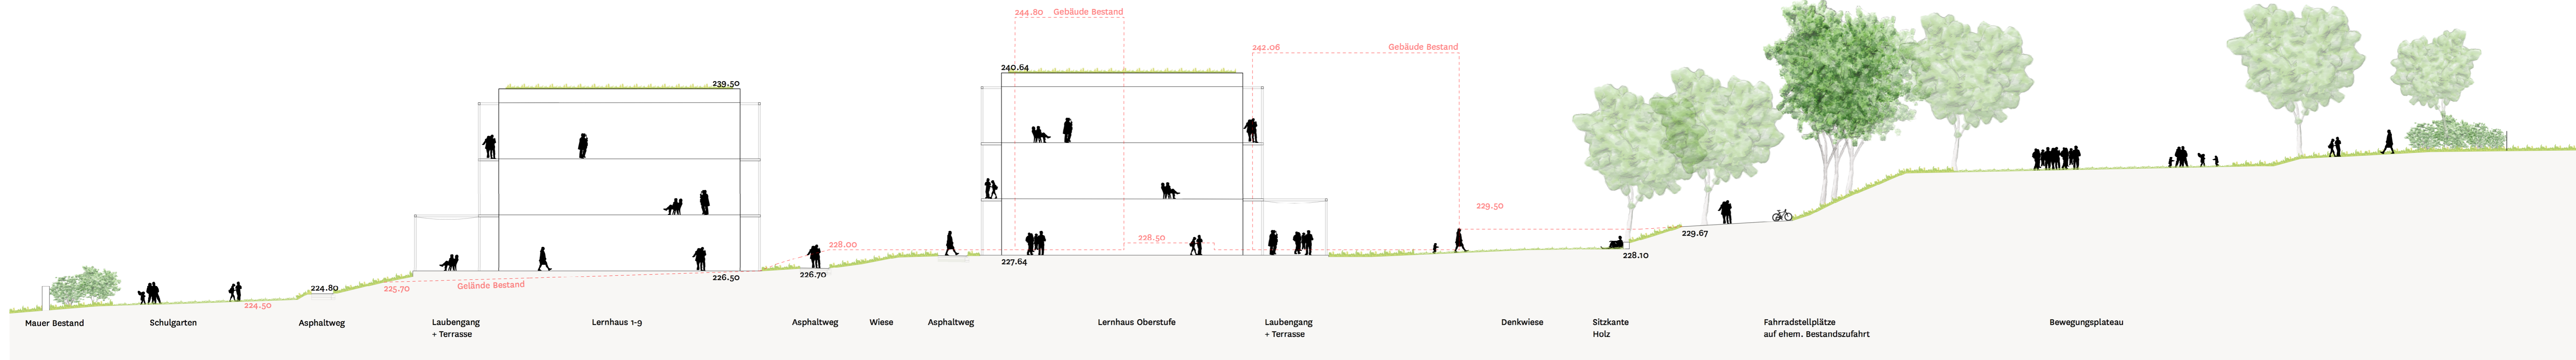

Schnitt B-B' - M 1:200

